



2020 REHABILITATION AND OVERLAY PROJECT

Project Description: Work of the contract is for the construction and rehabilitation of streets including curb and gutter replacement, geo-grid installation, limestone base, seal coating and HMAC overlaying of the streets shown on the attached plans.

Start Date: 5/22/2020


Estimated Completion: 12/15/2021

Contractor: Brannan Paving Co., LTD

Engineering Firm: COV

Construction Cost: \$3,463,979.75

Percent Complete: 93% Complete

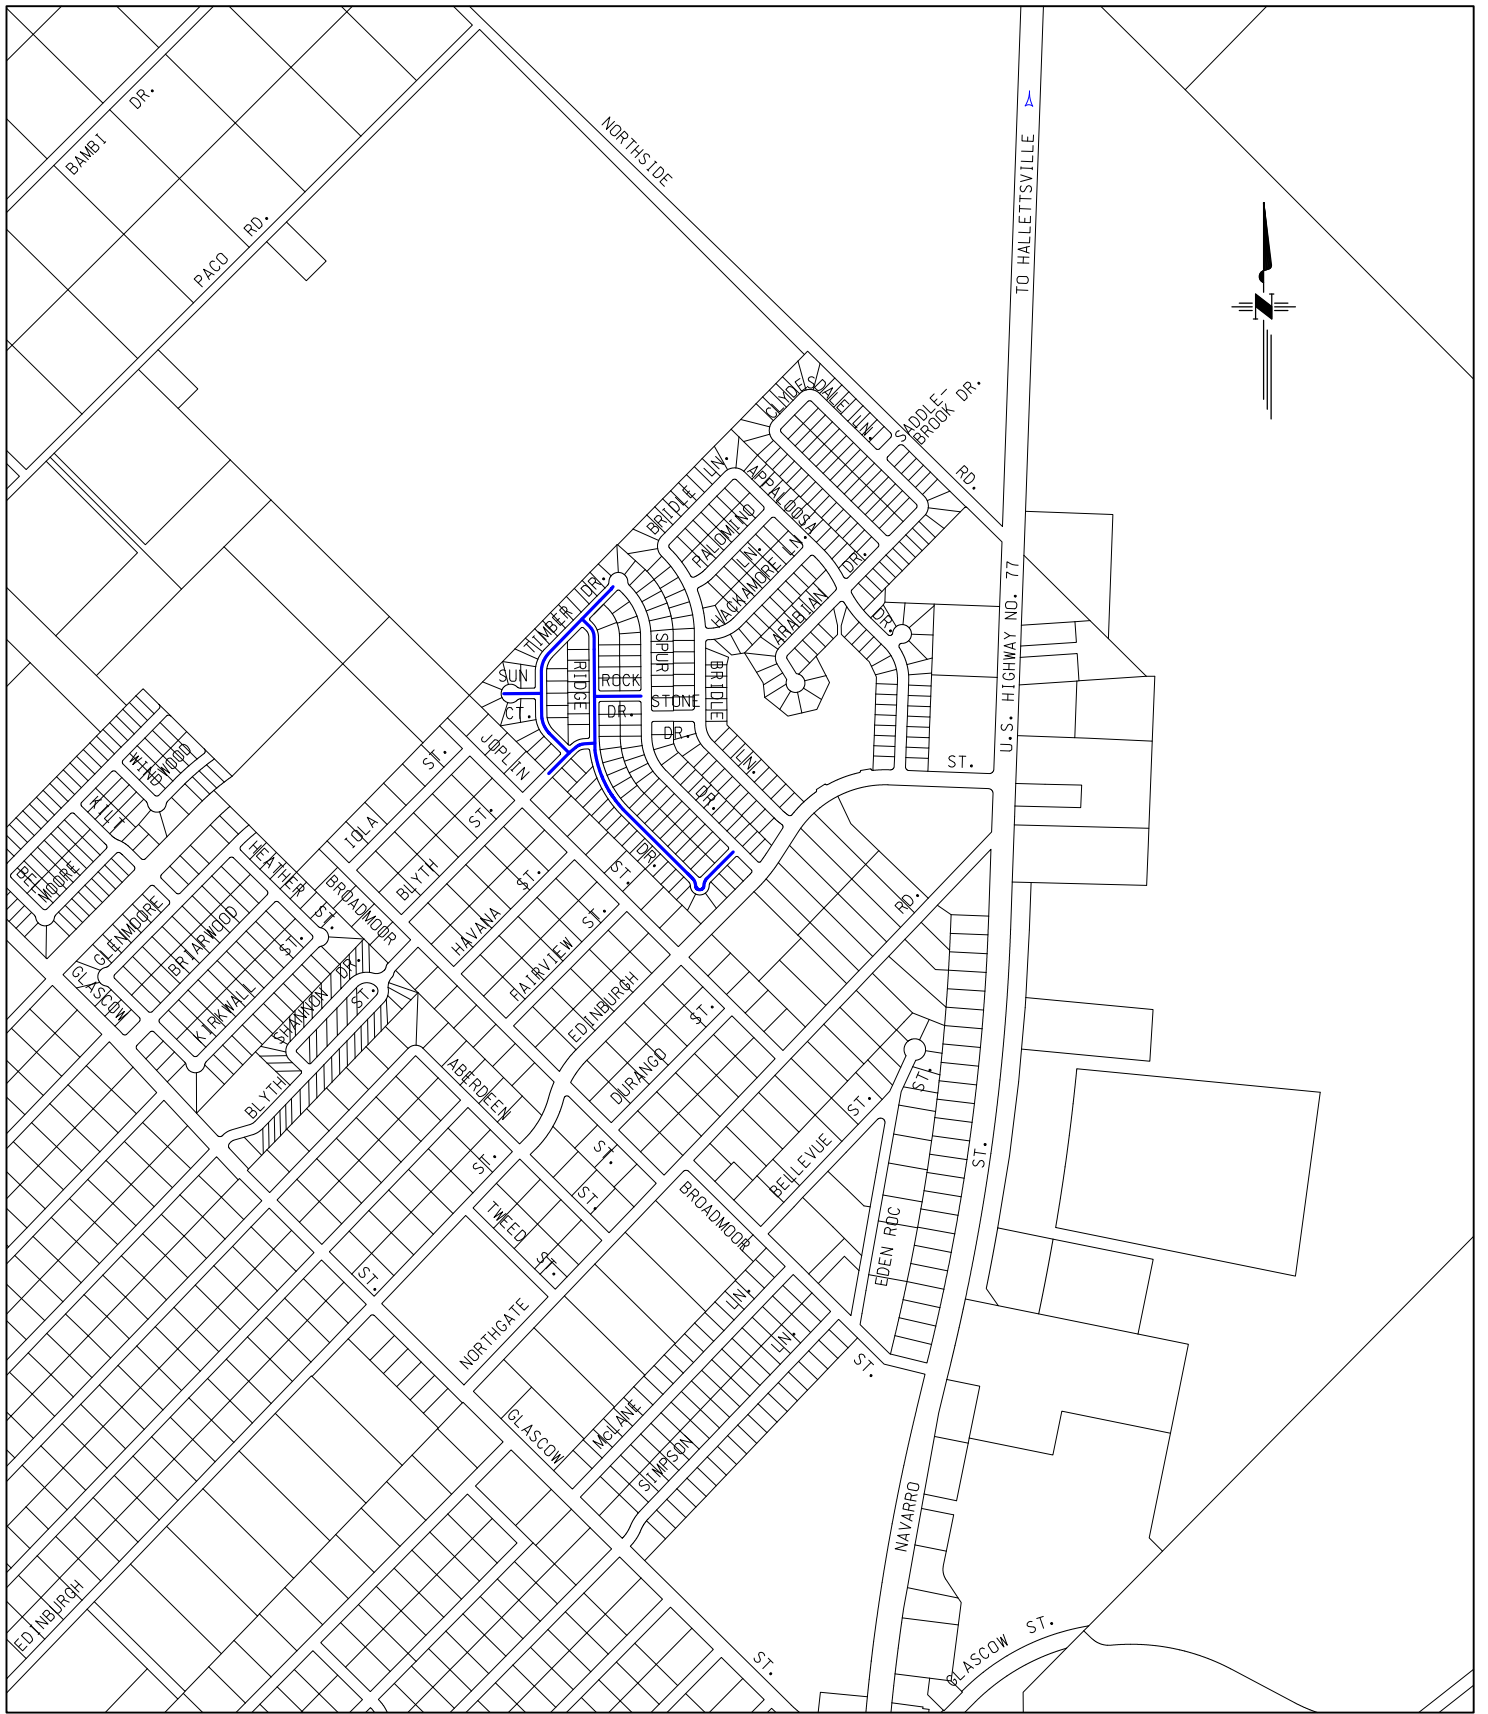

**BRIDLE RIDGE & SADDLEBROOK SUBD.
REHAB. PROJECT PHASE I**


DRAWN BY: J. GONZALES

DATE: 02/01/17

REV'D:

SHEET: 1 OF 4

PROJECT:

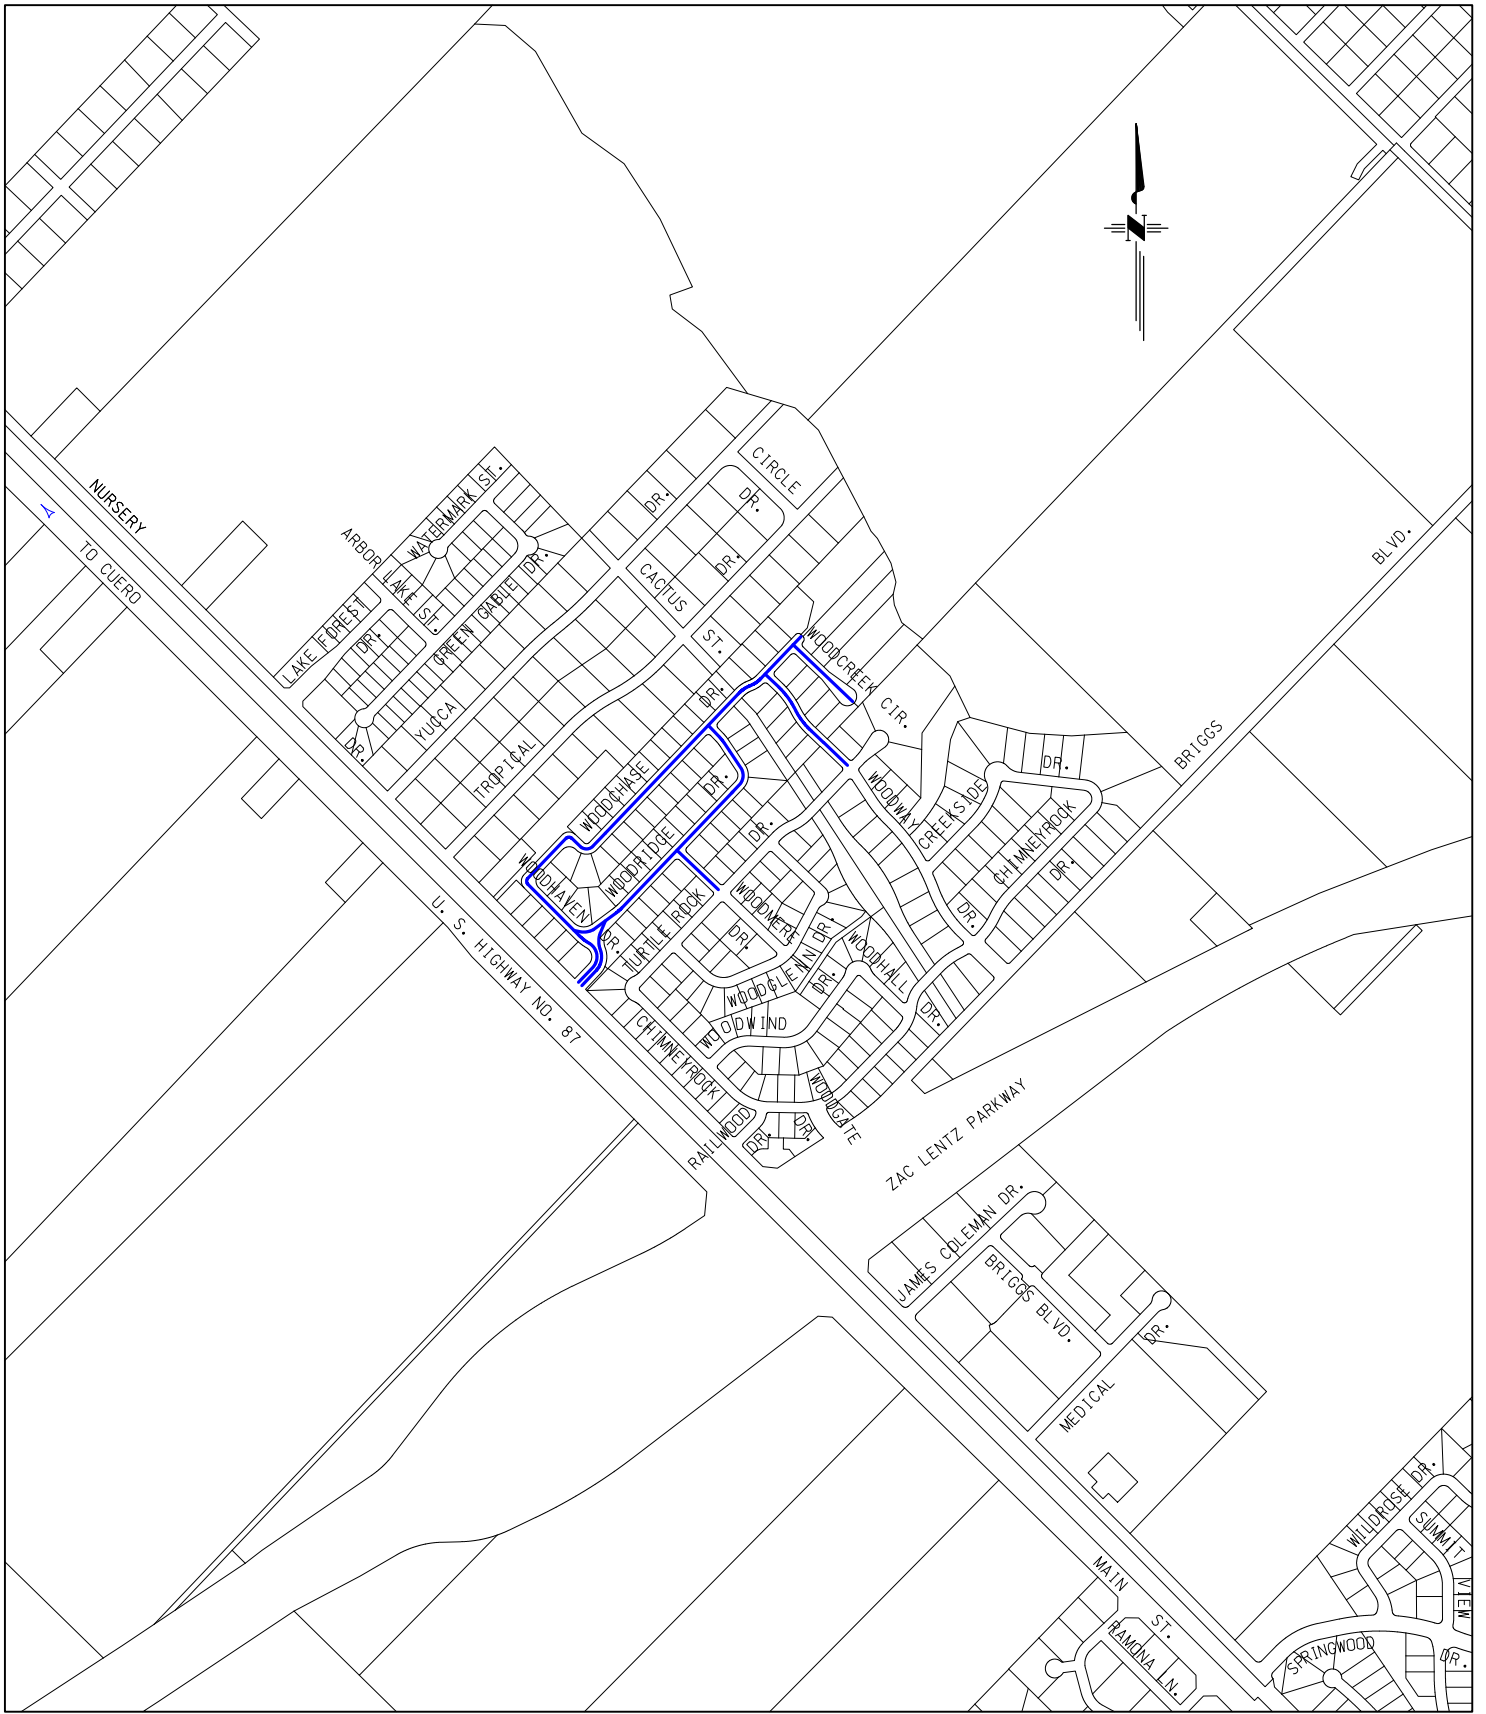

**WOODWAY SUBDIVISION
REHAB. PROJECT PHASE I**


DRAWN BY: J. GONZALES

DATE: 01/30/17

REV'D:

SHEET: 1 OF 3

PROJECT:

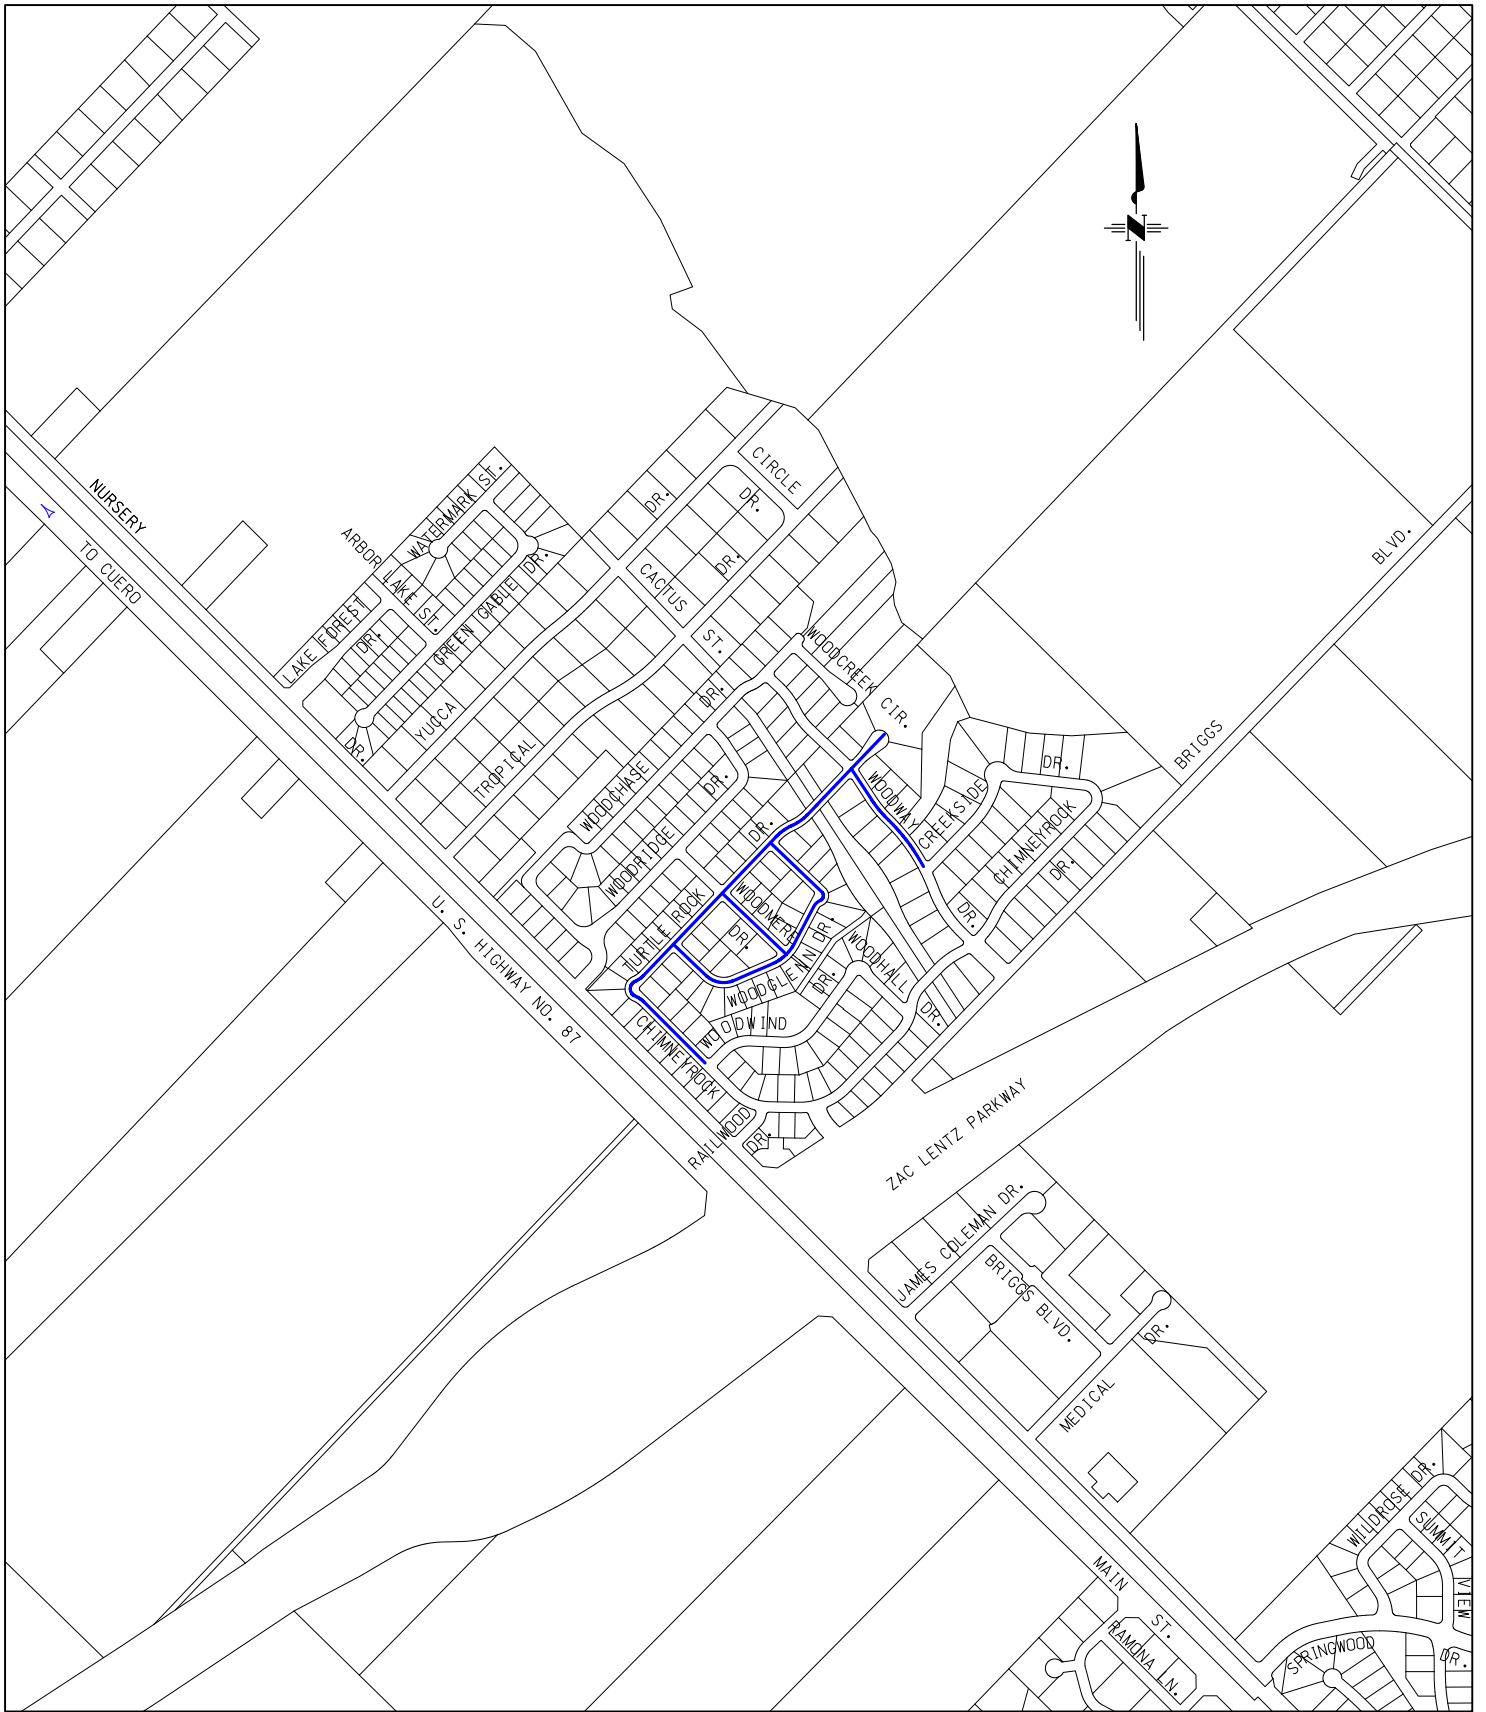

WOODWAY SUBDIVISION REHAB. PROJECT PHASE II

DRAWN BY: J. GONZALES

DATE: 01/30/17
REV'D:
SHEET: 2 OF 3

PROJECT: